


STAGE 13

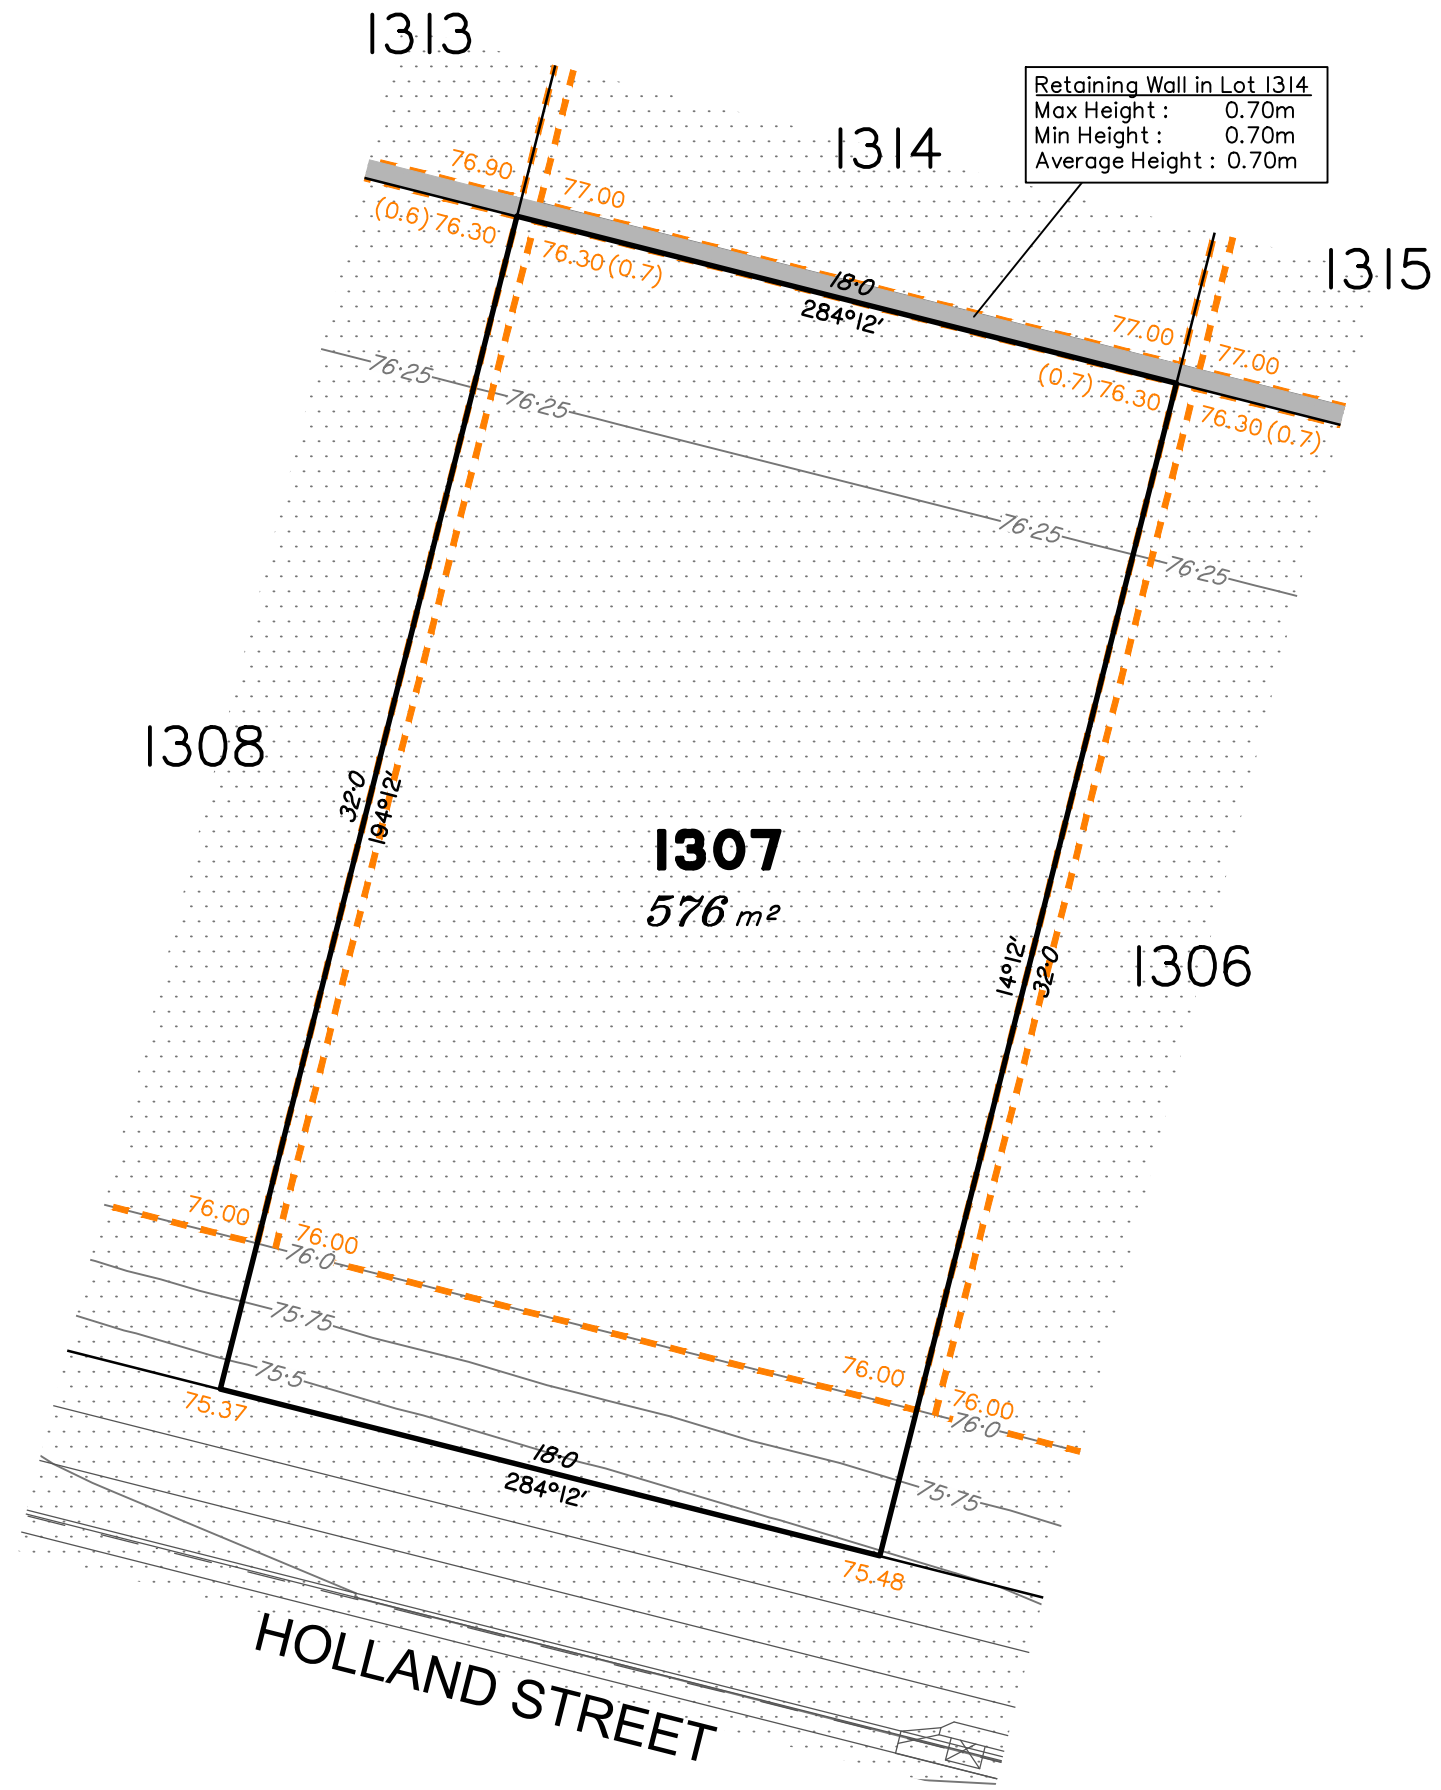

LEGEND

- | | |
|---|---|
|  | Area of Cut |
|  | Area of Fill |
|  | Design Contours |
|  | Depth of Fill Contours |
|  | Future Lot Boundary |
| 
(X.XX) | Proposed Retaining Wall
(Height shown on lower side of wall) |
| 
XX.X | Proposed Earthworks Pad Level |
|  | Proposed Earthworks Pad |

(Not all items in this legend may be relevant to the lot shown)

NOTES

This plan has been prepared from preliminary survey plan (SP344923) and engineering data provided on the 12/03/2026 by Arcadis Australia Pacific Pty Limited.

Development approval was originally granted for this subdivision by the Gold Coast City Council on 15/02/2024 (Application number: MIN/2023/409)
For updates to the development approval visit:
www.goldcoast.qld.gov.au

Operational works approval for this lot has been granted by Gold Coast City Council.

The purchaser should refer to the applicable development approvals for building and/or other requirements that may be applicable to the lot.

Retaining wall locations and thickness are diagrammatic only. Underground footings may be constructed inside adjoining lots. For detailed design information refer to the relevant earthworks drawings from Arcadis Australia Pacific Pty Limited.

Parts of this lot may be subject to rip and re-compact & or blasting earthwork procedures as determined by site conditions. This process may be completed in cut locations to assist the house pad construction. Any re-compaction will comply with AS3798 requirements and certified by a third party company.



ISSUES				
NO.	DRAWN	DATE	DESCRIPTION	CHECKED
A	MS	07.04.2026	ORIGINAL ISSUE	PS

THIS DISCLOSURE PLAN IS PREPARED FOR THE SOLE PURPOSE OF SATISFYING THE DISCLOSURE REQUIREMENTS OF THE LAND SALES ACT AND **SHOULD NOT** BE USED FOR ANY OTHER PURPOSE, PARTICULARLY AS-CONSTRUCTED PURPOSES. THIS INFORMATION IS COMPILED FROM DESIGN PLANS ONLY, UNLESS OTHERWISE STATED, AND THEREFORE IS SUBJECT TO FINAL SURVEY AND CONSTRUCTION OF OPERATIONAL WORKS.

LEVEL DATUM: AHD Der.
ORIGIN OF LEVELS: PM72575
RL OF ORIGIN: 10.664
CONTOUR INTERVAL: 0.25m
SCALE 1:200

PLAN OF	
PROPOSED LOT 1307 ON SP344923	
DESCRIBED AS: PART OF LOT 5002 ON SP344921	
EXISTING TITLE REFERENCE: 51411144	
LOCALITY: WORONGARY	LOCAL GOVERNMENT: GOLD COAST CITY COUNCIL

DRAWING TITLE	
DISCLOSURE PLAN	
DRAWING NO.	7737 S 117 DP A 1307

